


**1 SOUTH ELEVATION**  
1/8" = 1'-0"

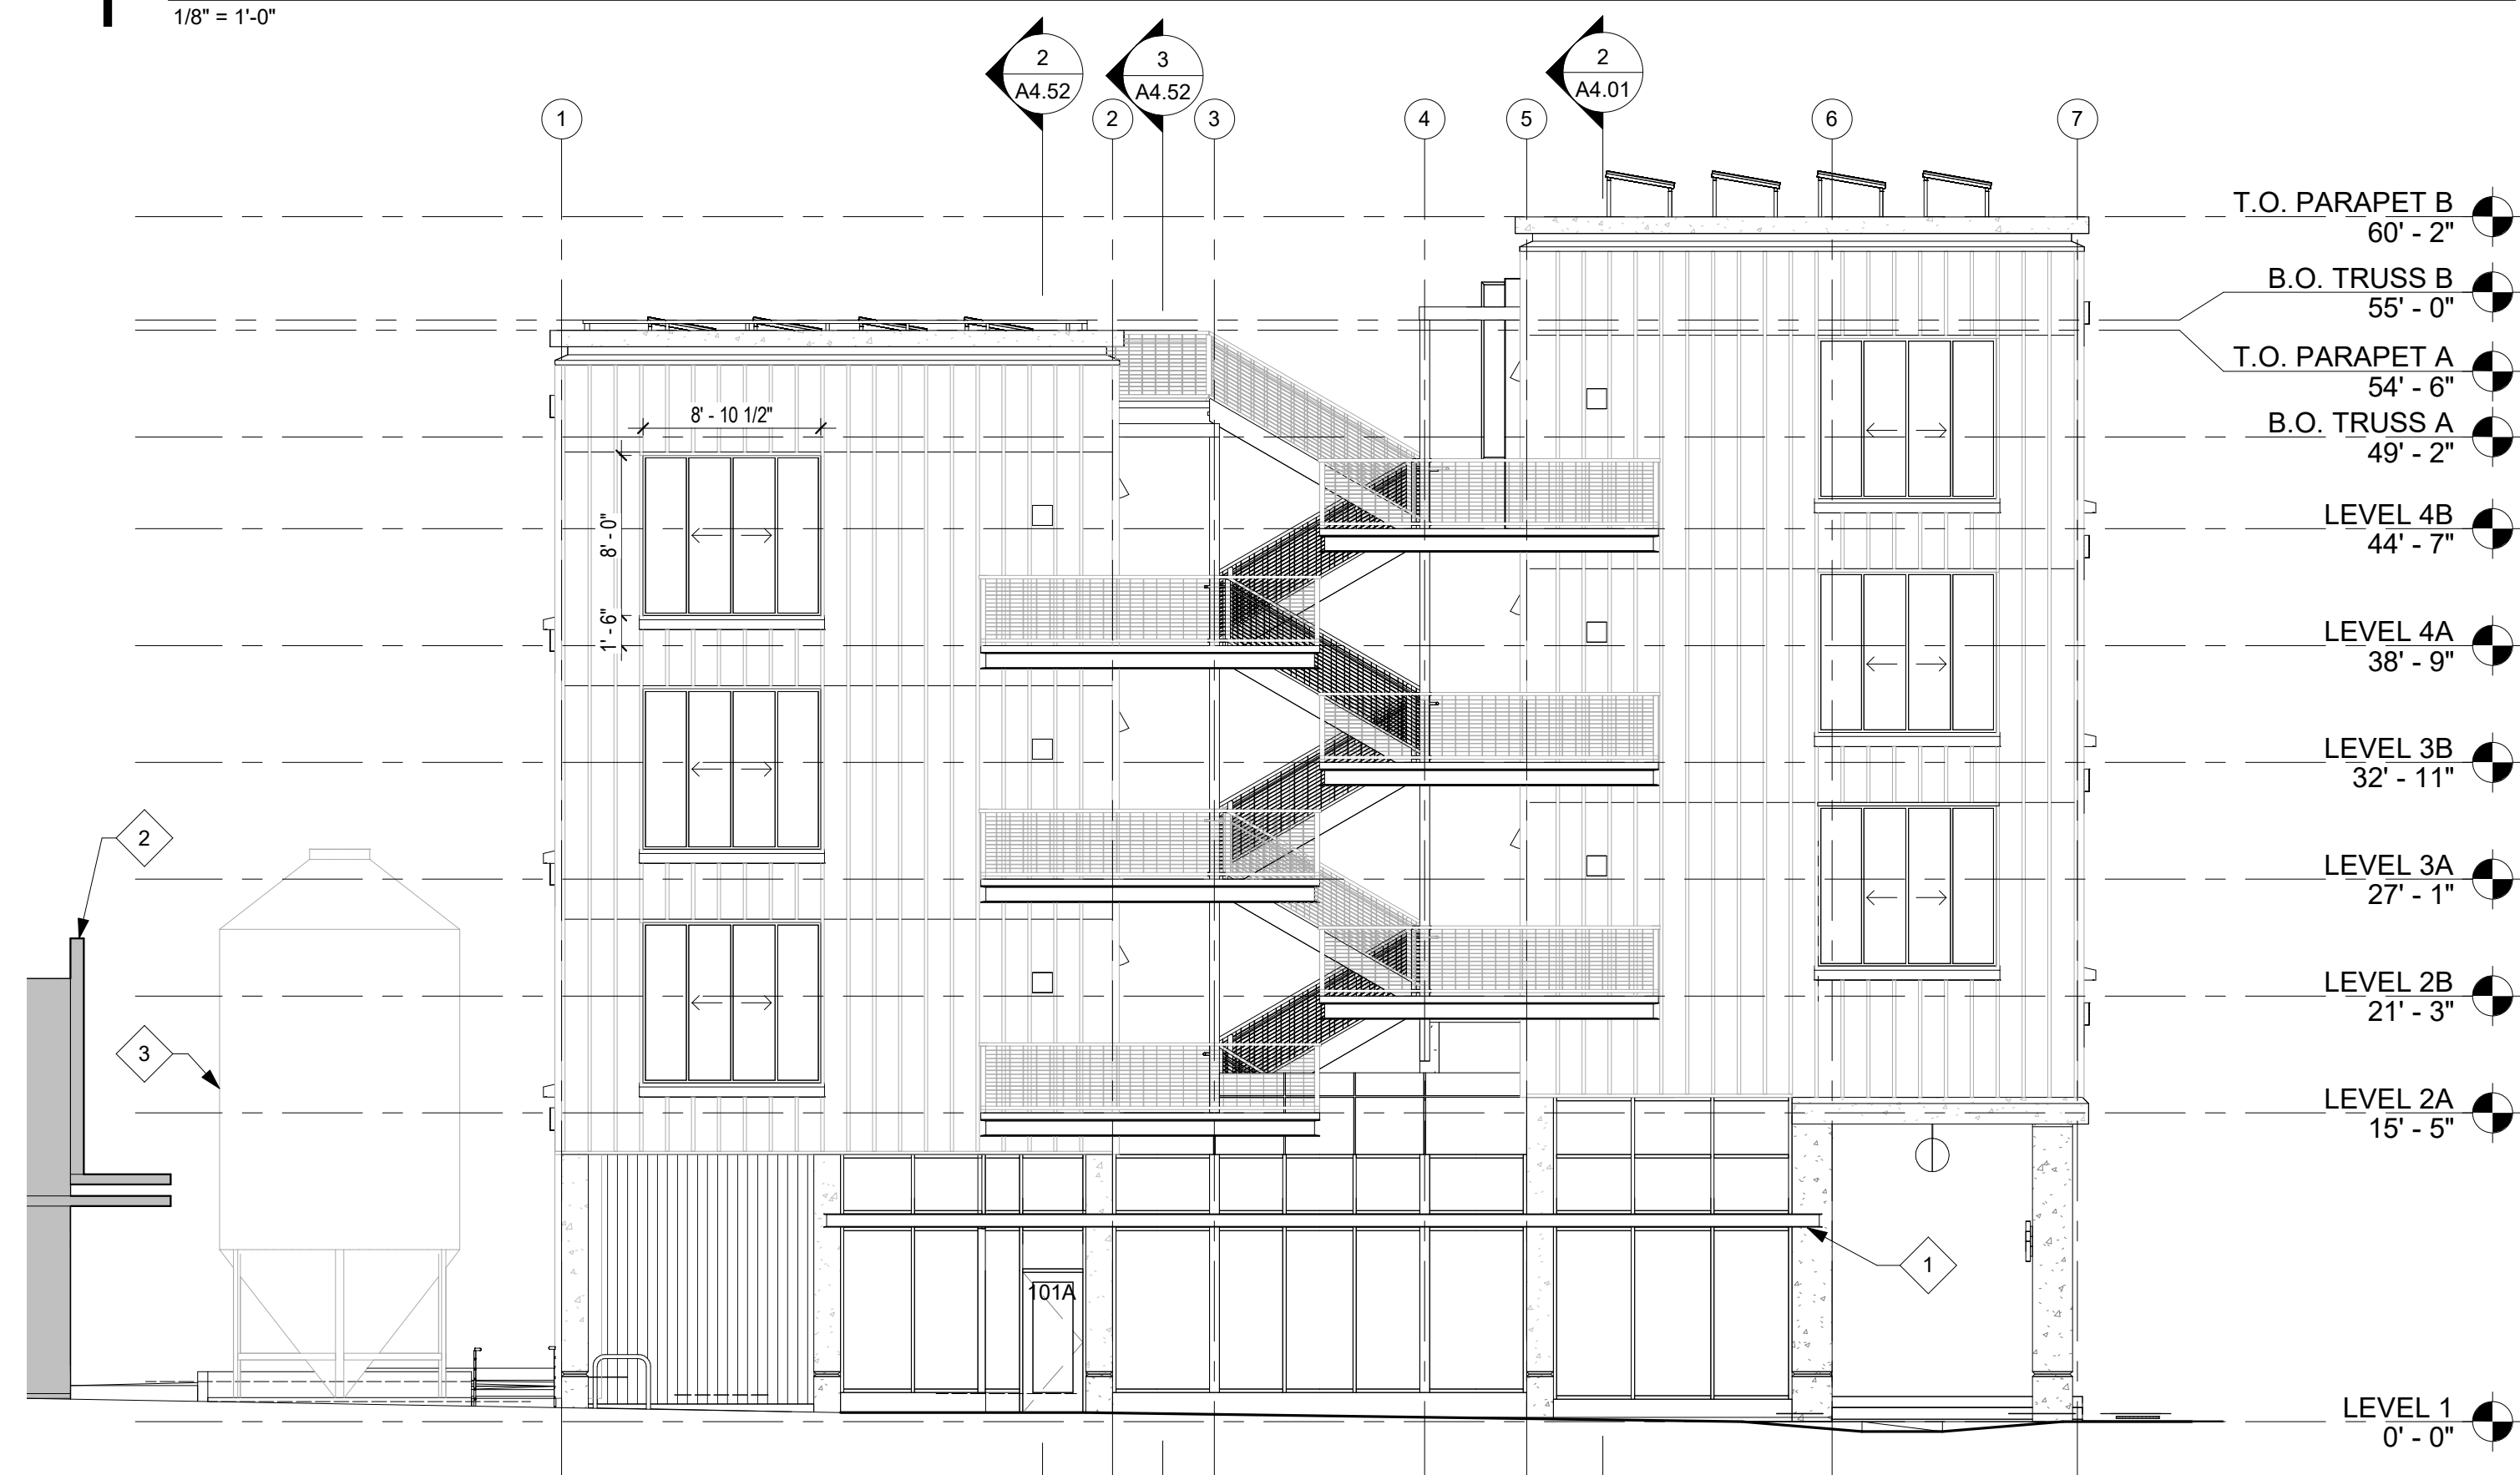


**2 WEST ELEVATION**  
1/8" = 1'-0"

**KEYNOTES - ELEVATIONS**


- 1 METAL CANOPY
- 2 OUTLINE OF ADJACENT BUILDING
- 3 EXISTING RELOCATED SILO. SEE STRUCTURAL FOR ATTACHMENTS

**LEGEND - EXTERIOR ELEVATION MATERIALS**

- CONCRETE
- METAL MESH WALL
- METAL WALL PANEL 'A'
- METAL WALL PANEL 'B'
- VERTICAL WOOD SIDING

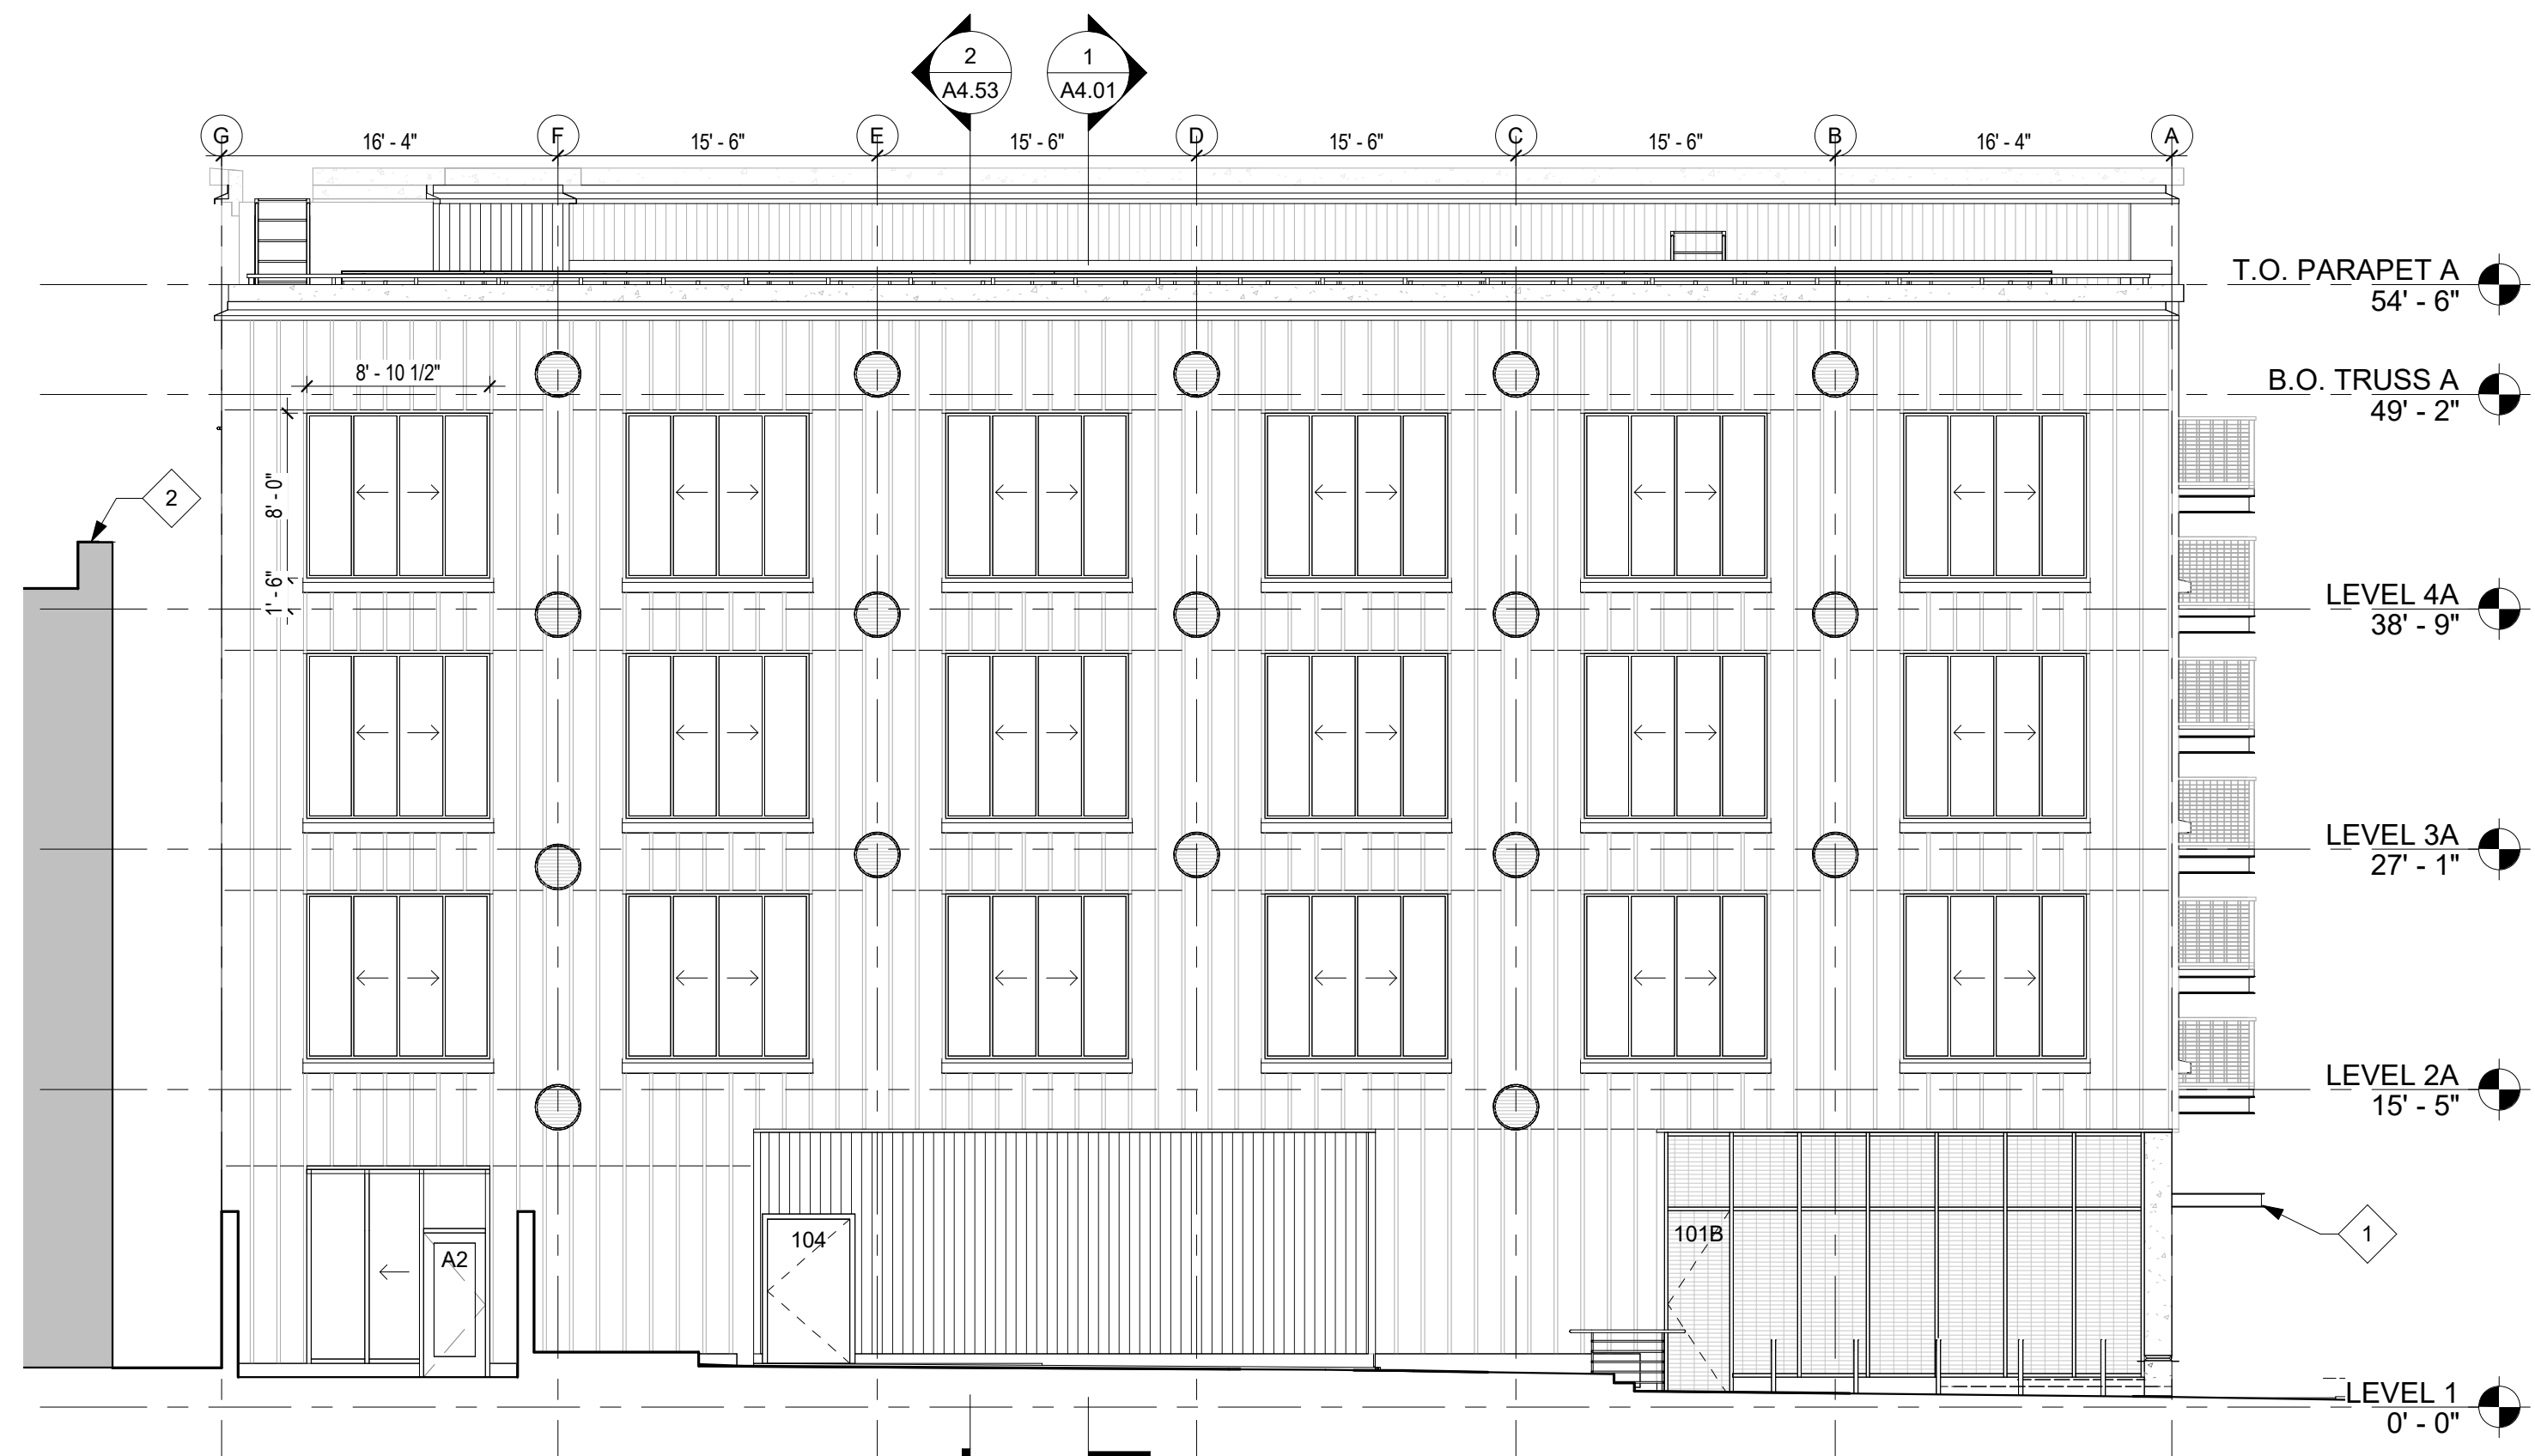

**1 NORTH ELEVATION**  
1/8" = 1'-0"

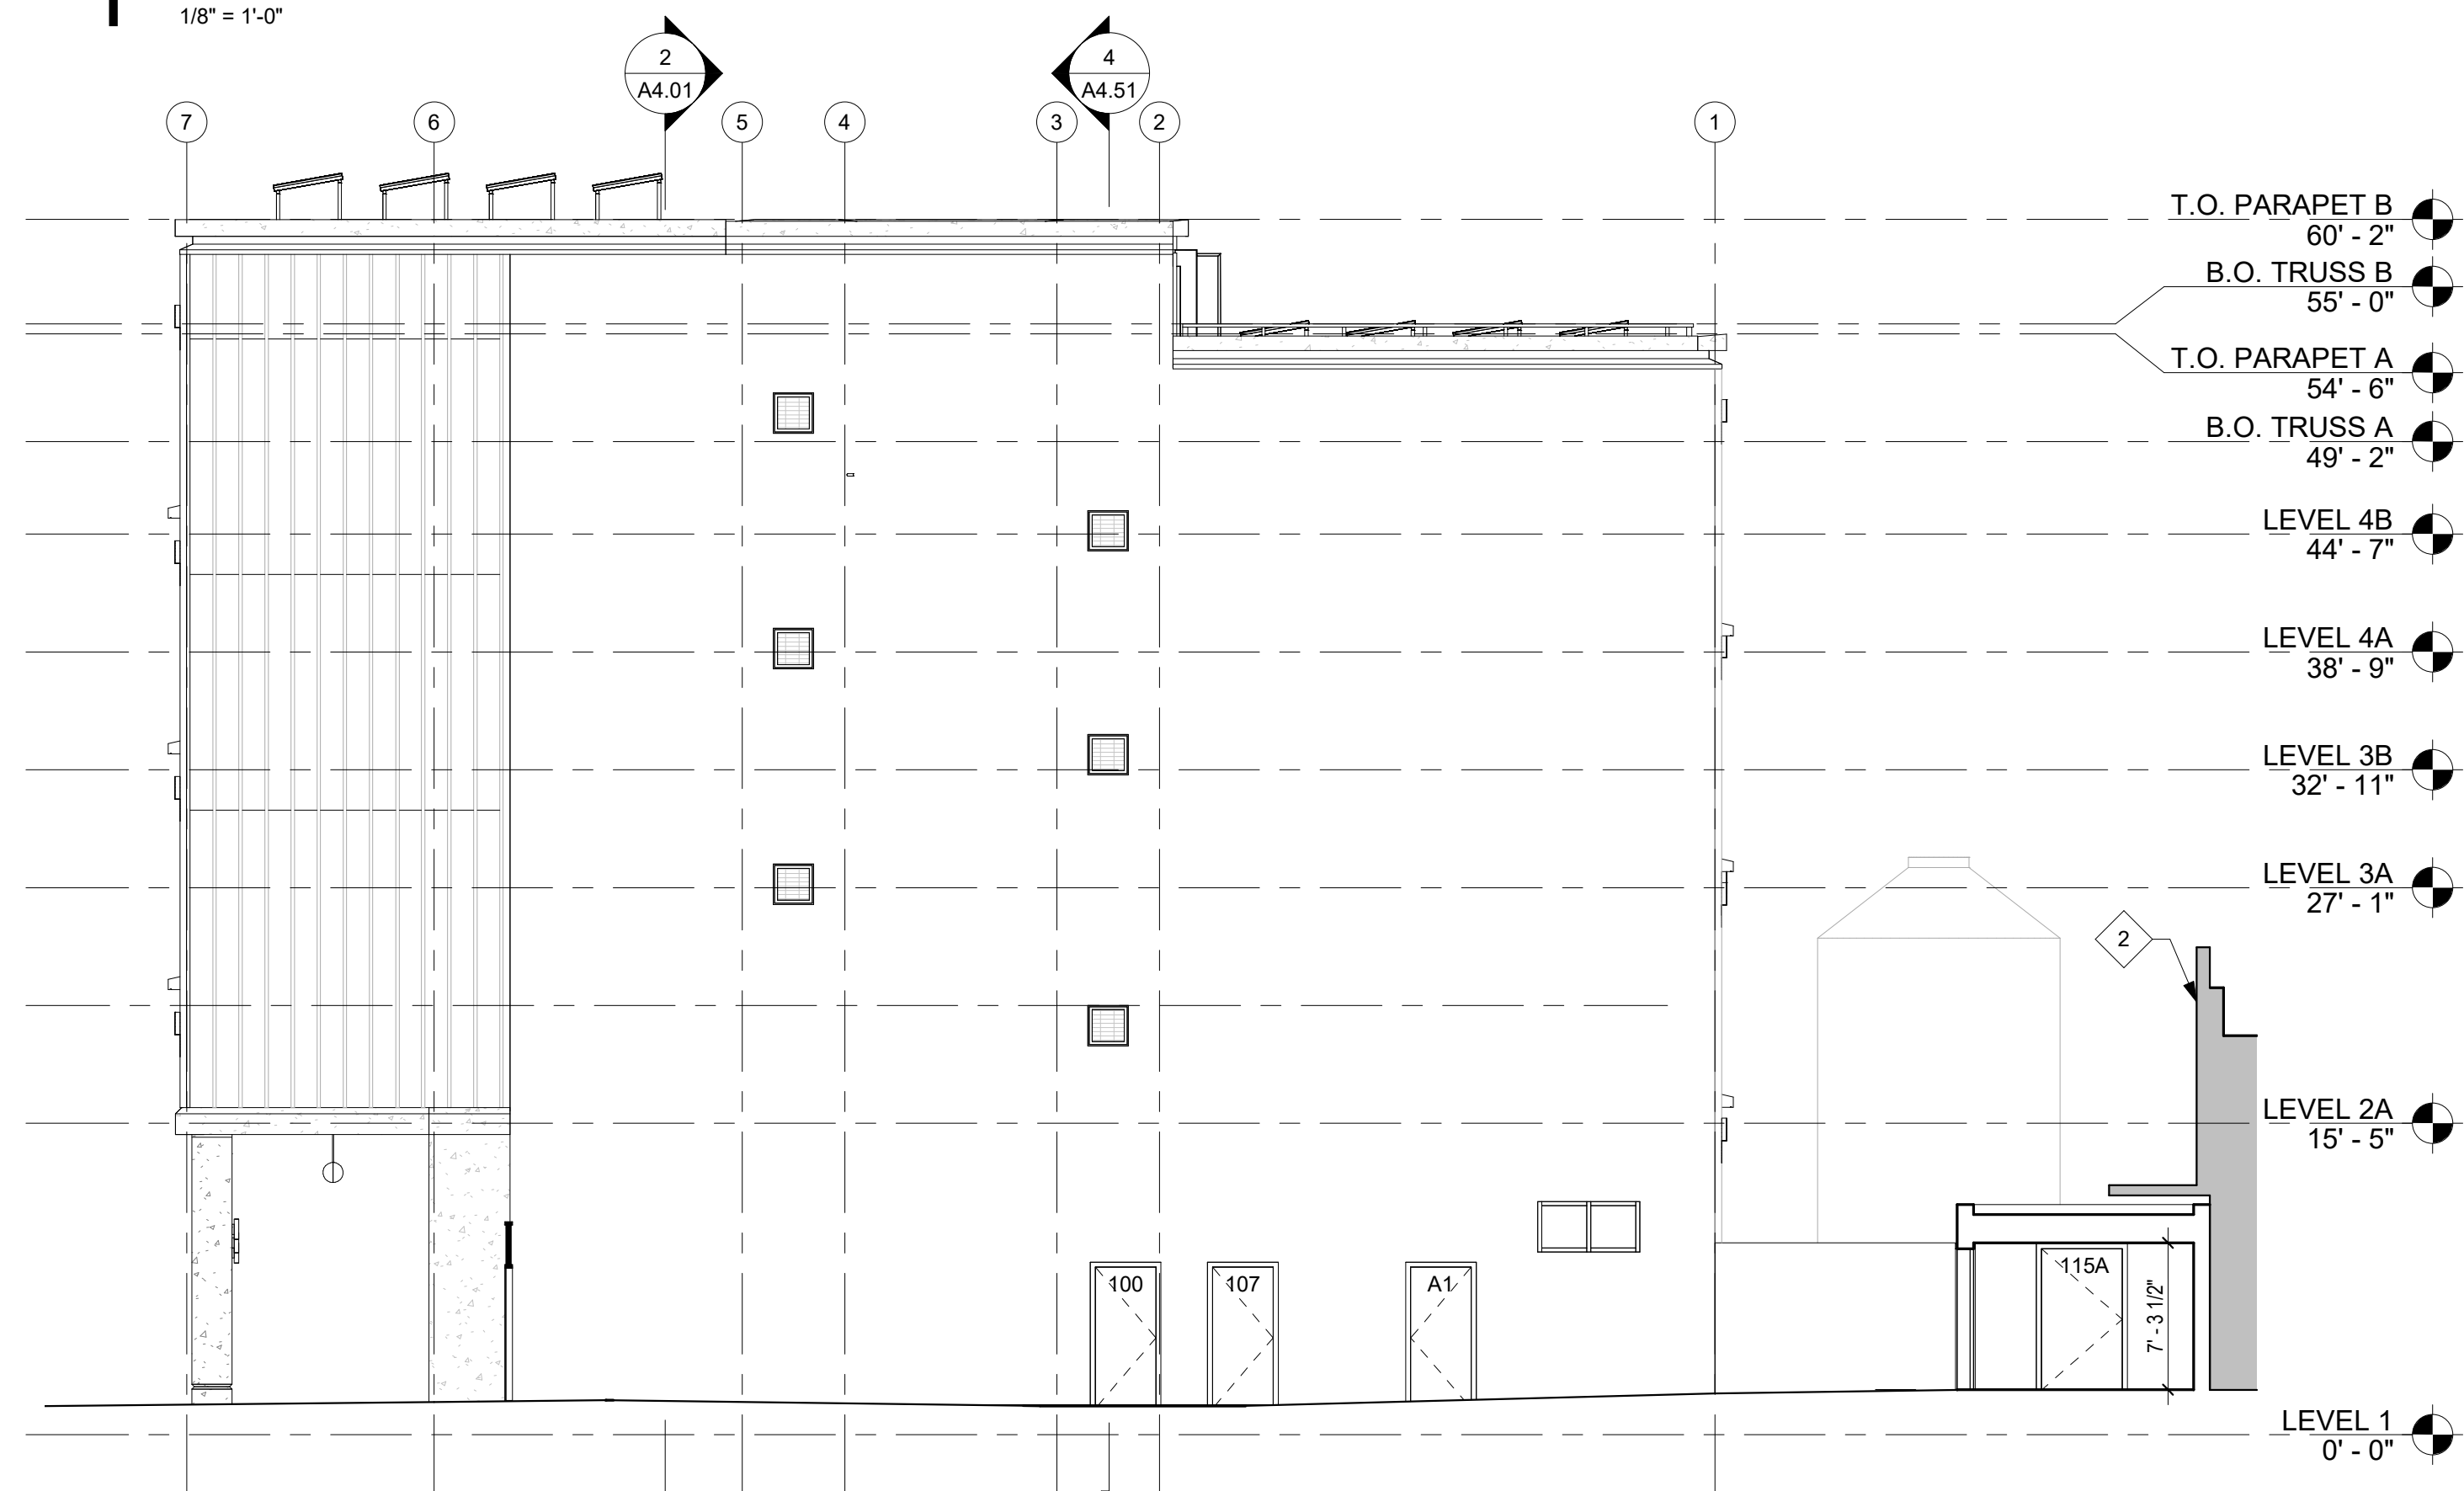



**2 EAST ELEVATION**  
1/8" = 1'-0"

**KEYNOTES - ELEVATIONS**

- 1 METAL CANOPY
- 2 OUTLINE OF ADJACENT BUILDING

**LEGEND - EXTERIOR ELEVATION MATERIALS**


- CONCRETE
- METAL MESH WALL
- METAL WALL PANEL 'A'
- METAL WALL PANEL 'B'
- VERTICAL WOOD SIDING

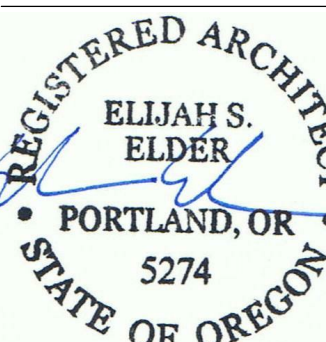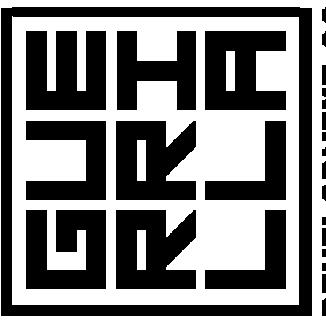


© 2021 CONVERGENCE ARCHITECTURE, INC. THIS DRAWING IS THE PROPERTY OF CONVERGENCE ARCHITECTURE, INC. AND IS TO BE USED ONLY FOR WORK EXPRESSLY SPECIFIED IN THE CONTRACT DOCUMENTS.

Date: 09/30/20  
Project #: 2088  
Drawn by: Author  
Checked by: Checker

Revisions:

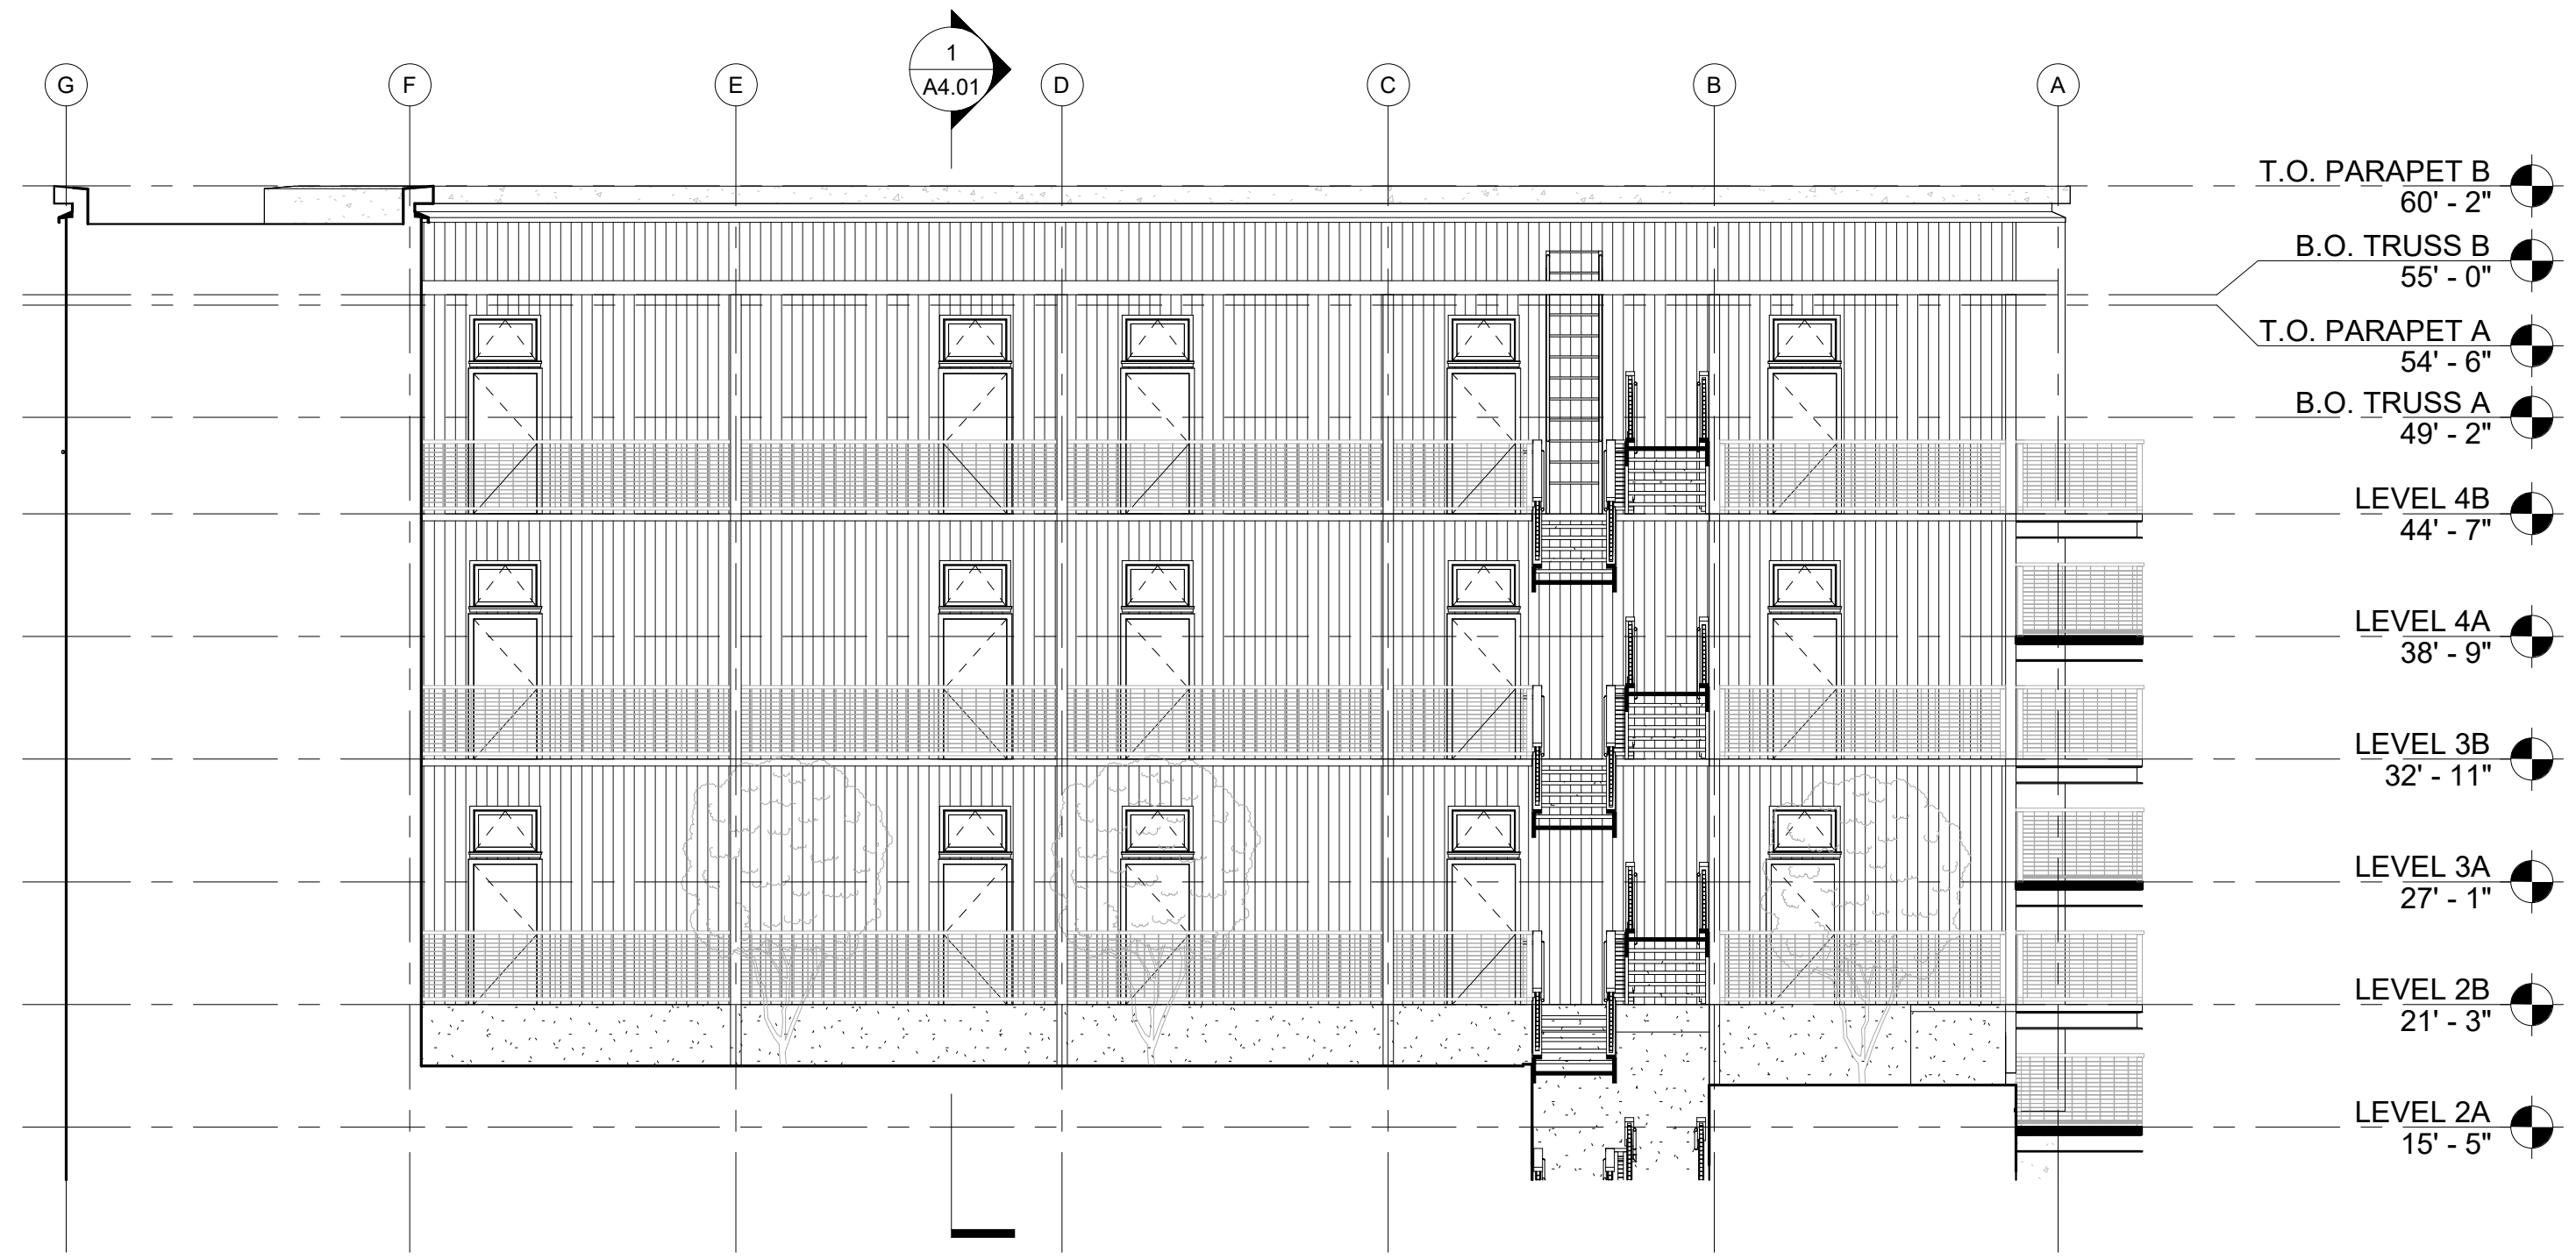




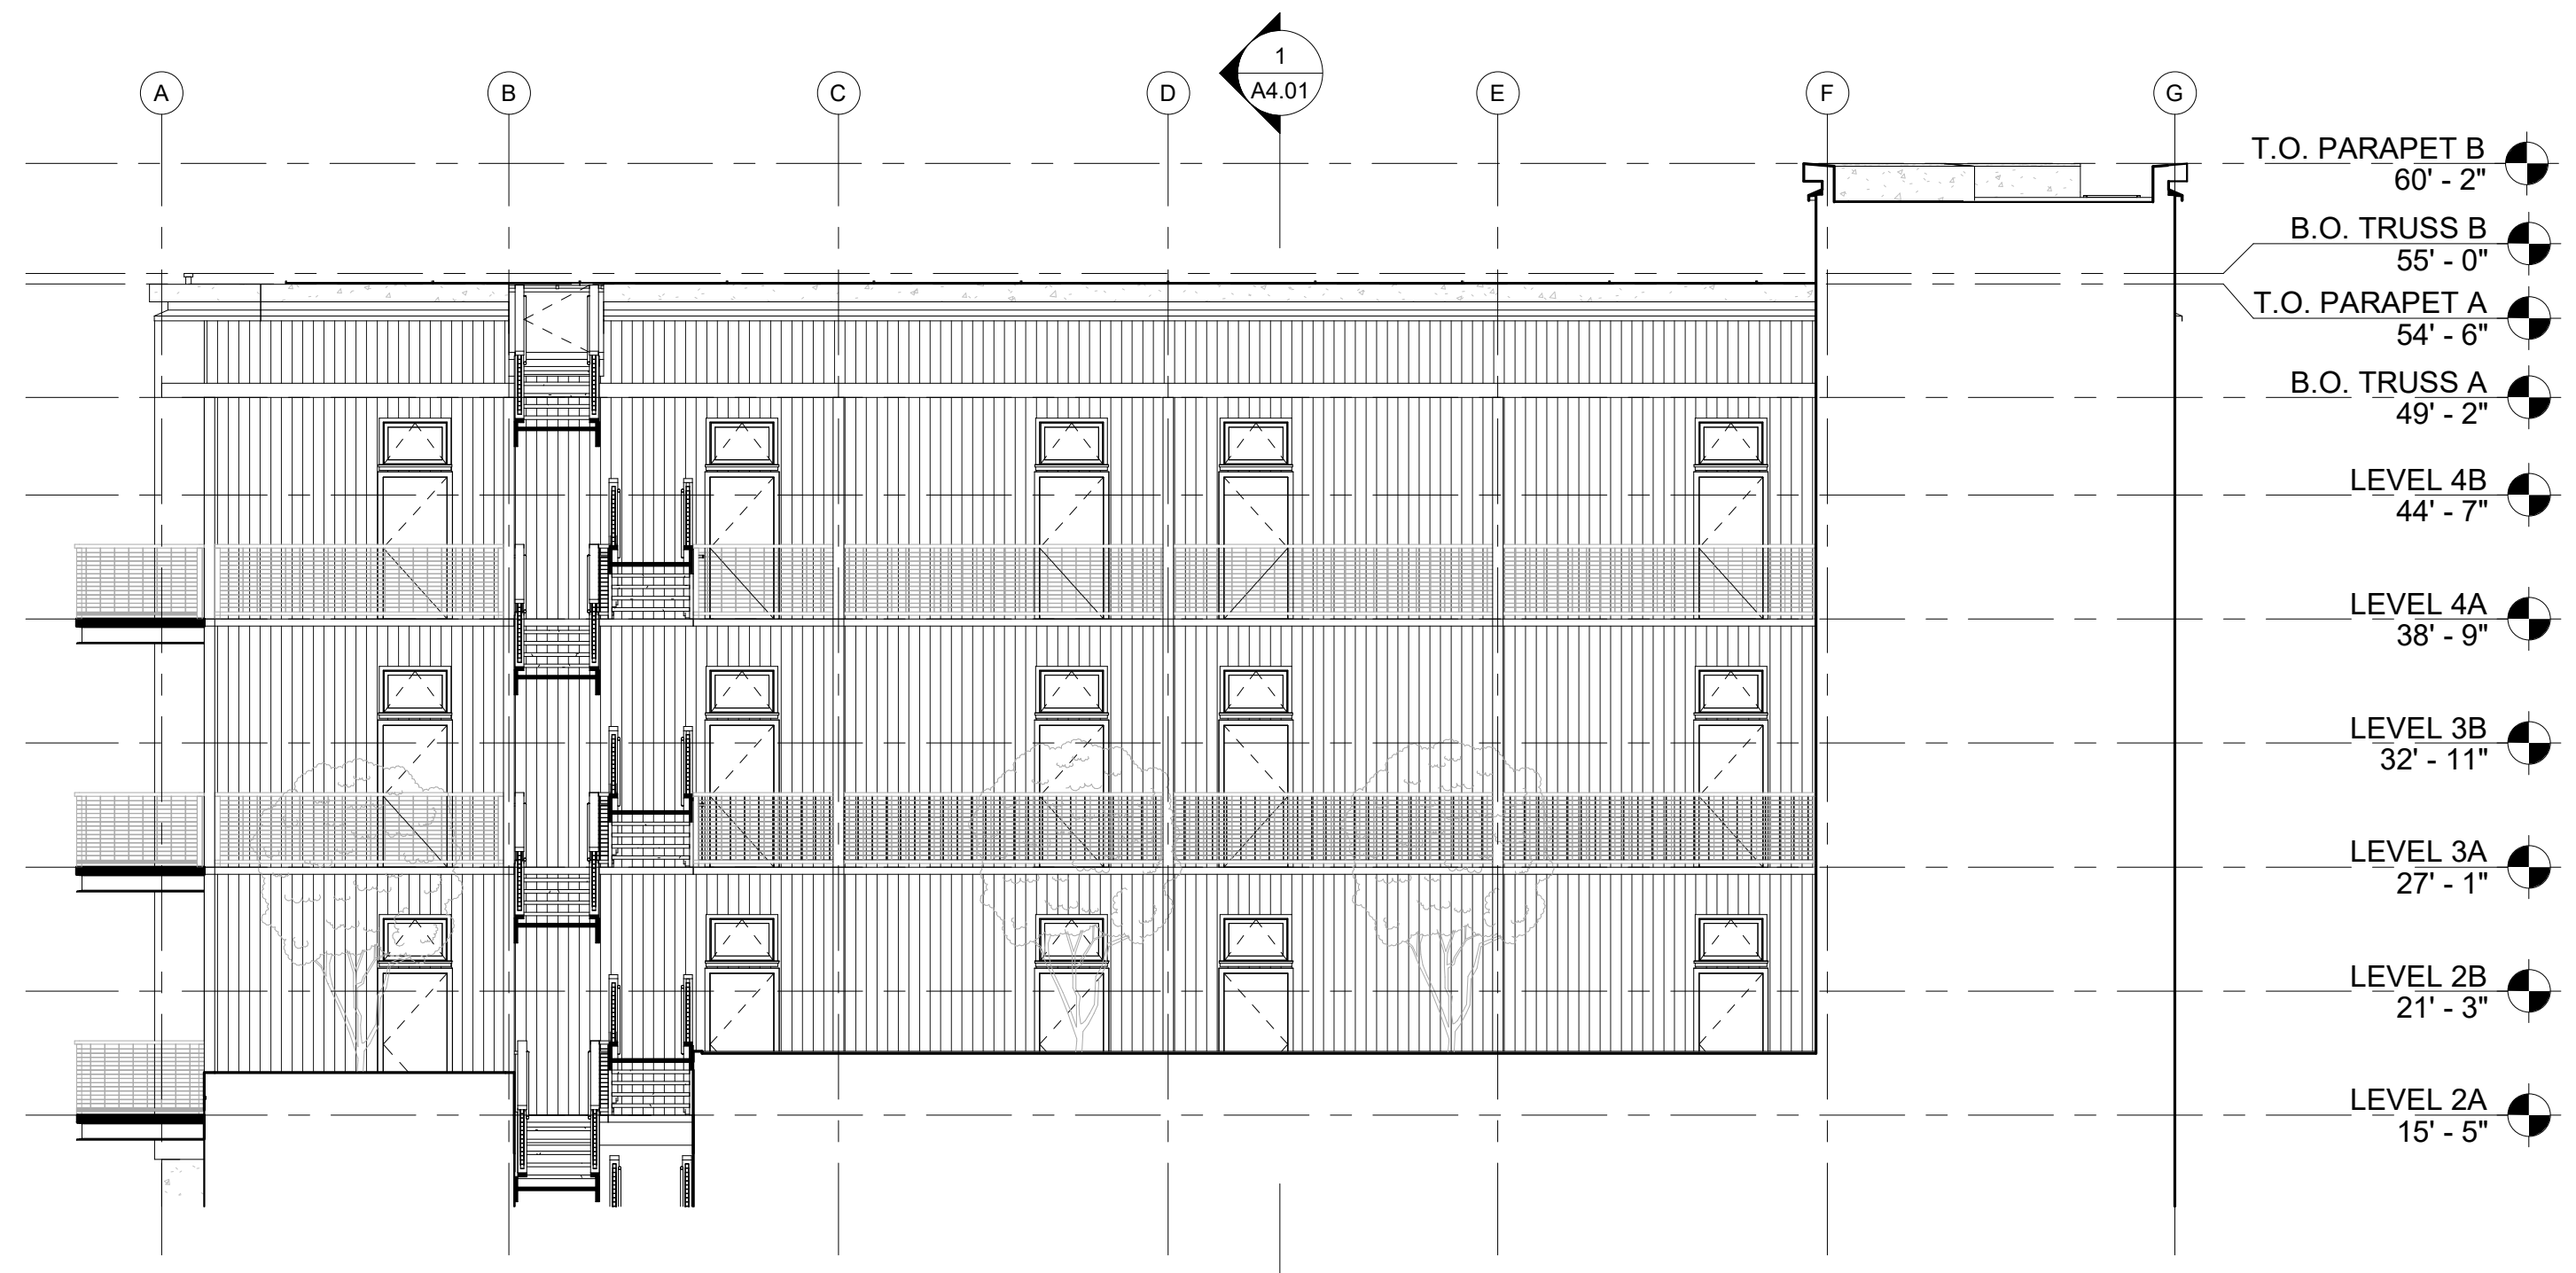



**1** COURTYARD - NORTH ELEVATION  
1/8" = 1'-0"

 

**2** COURTYARD - SOUTH ELEVATION  
1/8" = 1'-0"

**LEGEND - EXTERIOR ELEVATION MATERIALS**

-  CONCRETE
-  METAL MESH WALL
-  METAL WALL PANEL 'A'
-  METAL WALL PANEL 'B'
-  VERTICAL WOOD SIDING

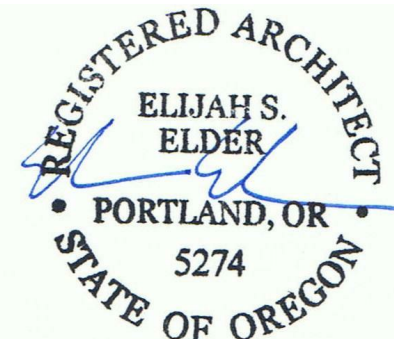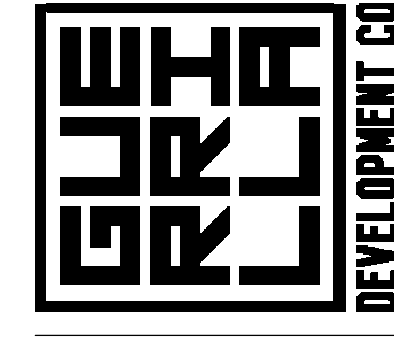

© 2021 CONVERGENCE ARCHITECTURE, INC. THIS DRAWING IS THE PROPERTY OF CONVERGENCE ARCHITECTURE, INC. AND IS TO BE USED ONLY FOR WORK EXPRESSLY SPECIFIED IN THE CONTRACT DOCUMENTS.

**GREAT SCOTT TRIO**  
701 NE Burnside St.  
Portland, OR 97214  
PERMIT SET

Date: 08/10/20  
Project #: 2088  
Drawn by: Author  
Checked by: Checker

Revisions:

**COURTYARD ELEVATIONS**

**A3.03**